


SWIMMING POOL SITE PLAN

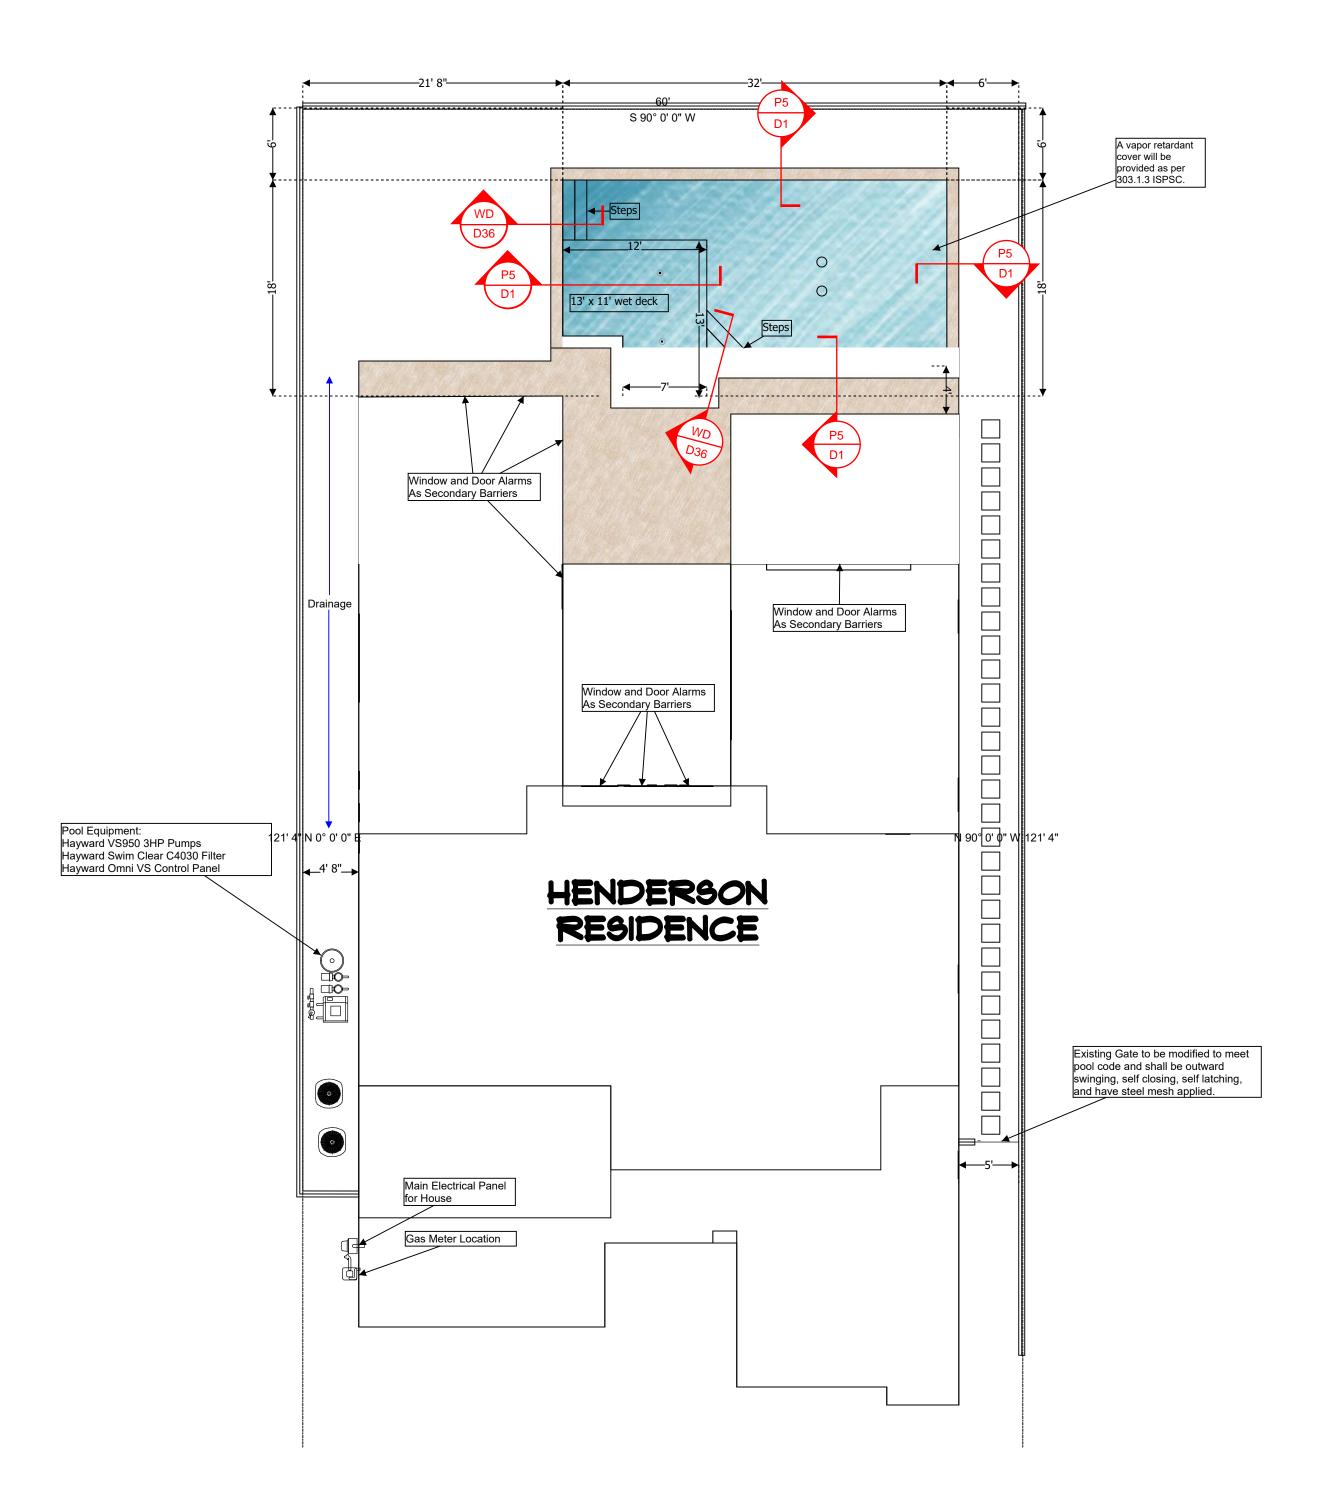

	Pools
Cour	t: <u>1</u>
Enve	lope: 32' x 18'
Perir	neter: 100'
Area	501 ft ²
Int S	ırface Area: <u>843.36 ft²</u>
Dept	n: <u>3' to 5'</u>
Heig	nt: <u>1"</u>
Volu	ne: <u>10,164 gallons</u>
Drair	s: <u>2</u>
Light	s: <u>1</u>
Tile L	ine: <u>+6" 100'</u>
Copi	ng Area: 104 ft²
Copi	ng Interior: 100'
Copi	ng Material: Spray Deck
Step	s/Benches: 4
Step	Linear Ft: <u>42' 4"</u>
Step	Perimeter: 98' 4"
Step	Area: <u>151.45 ft²</u>
Cond	rete: <u>36.9 yards³</u>
Reba	r: 3008' 2"

Fill Legend			
	Pools	32 ' × 18'	
	SPRAY DECK	404 9Q. FT.	

WORST CASE


Swimming Pool & Spa Structural Elements Only
THE FOLLOWING DETAILS AND CALCULATIONS HAVE TAKEN INTO
ACCOUNT THE SURROUNDING PROPERTY WALLS AND BUILDINGS AND
THE POOL AND SPA WALLS HAVE BEEN DESIGNED ACCORDINGLY FOR
ANY ADDITIONAL SURCHARGE. THE POOL AND SPA HAVE BEEN
DESIGNED NOT TO CAUSE ANY SURCHARGE ON THE SURROUNDING
PROPERTY WALLS OR BUILDINGS



8275 S. Eastern Ave. #200-975 Las Vegas, NV 89123

800-272-4649 OneSourceOutdoors.com

NVCL# 85882 - Limit \$150,000

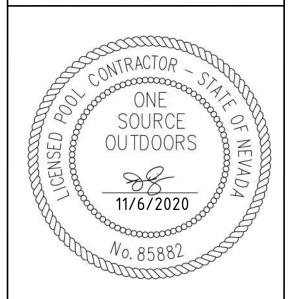


Henderson Residence 8430 Skye Crossing St, Las Vegas, NV 89166

Project Info

Project Name: Henderson - 8430 Skye Crossing
Client Name: Henderson
Client Email:
Client Phone:
Address: 8430 Skye Crossing
City: Las Vegas


State/Province: NV
Zip/Postal Code: 89166
Designer Name: Martin E


Designer Name: Martin Elge
Company Name: One Source Outdoors

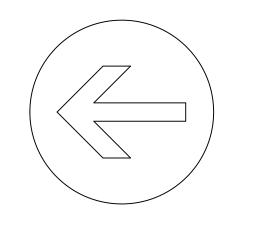



SWIMMING POOL CROSS SECTION, SETBACKS, AND DEPTH PROFILE NOT TO SCALE

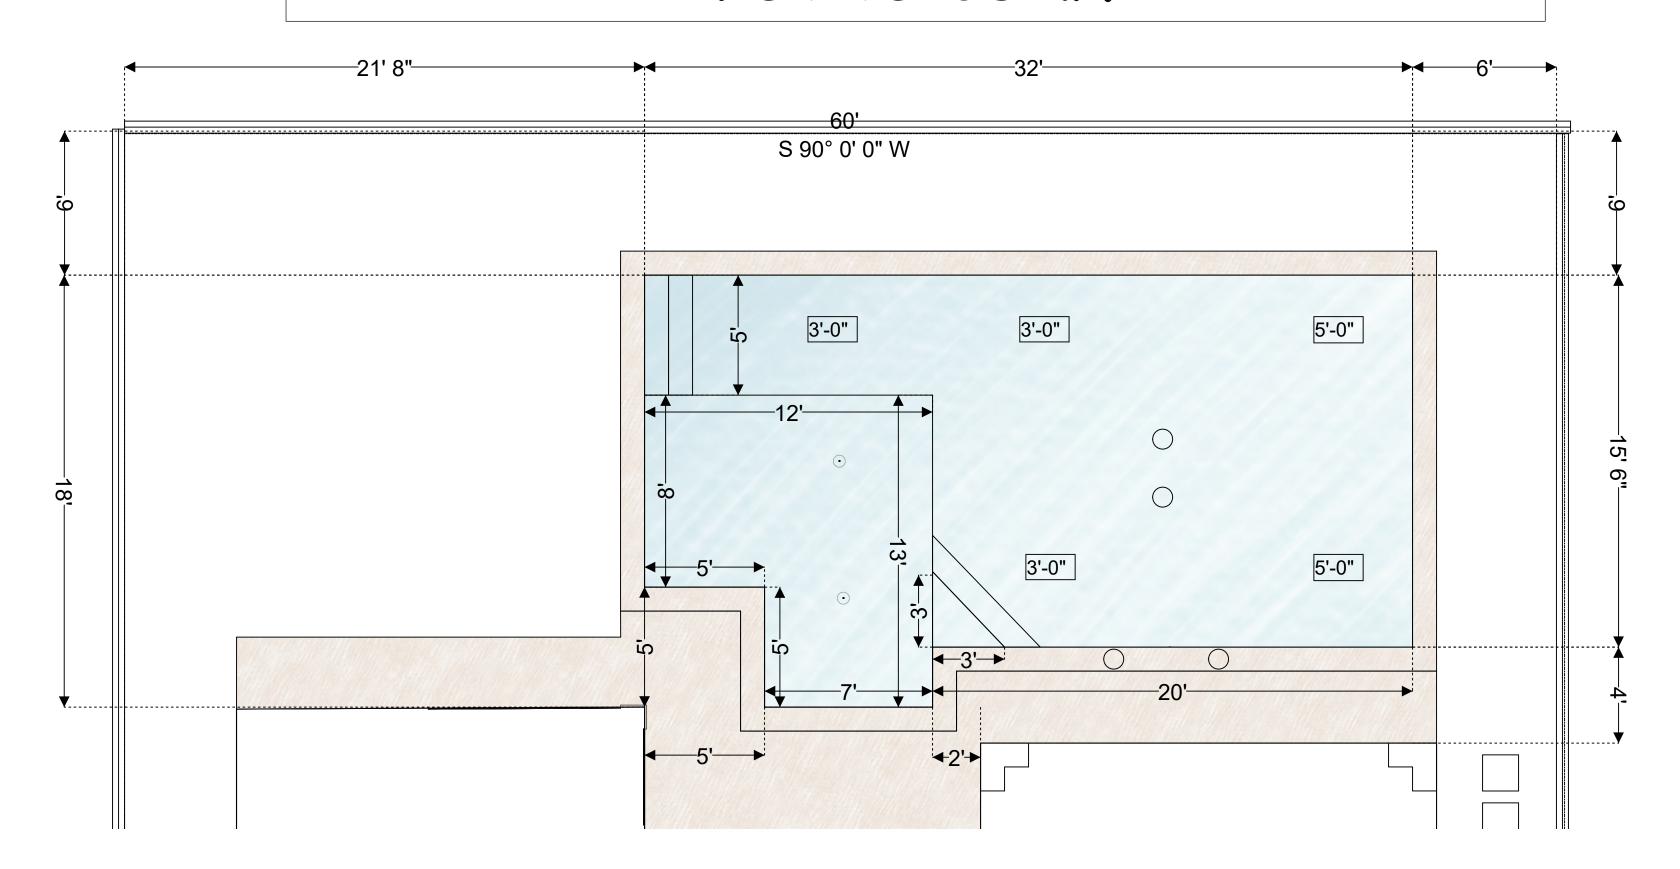

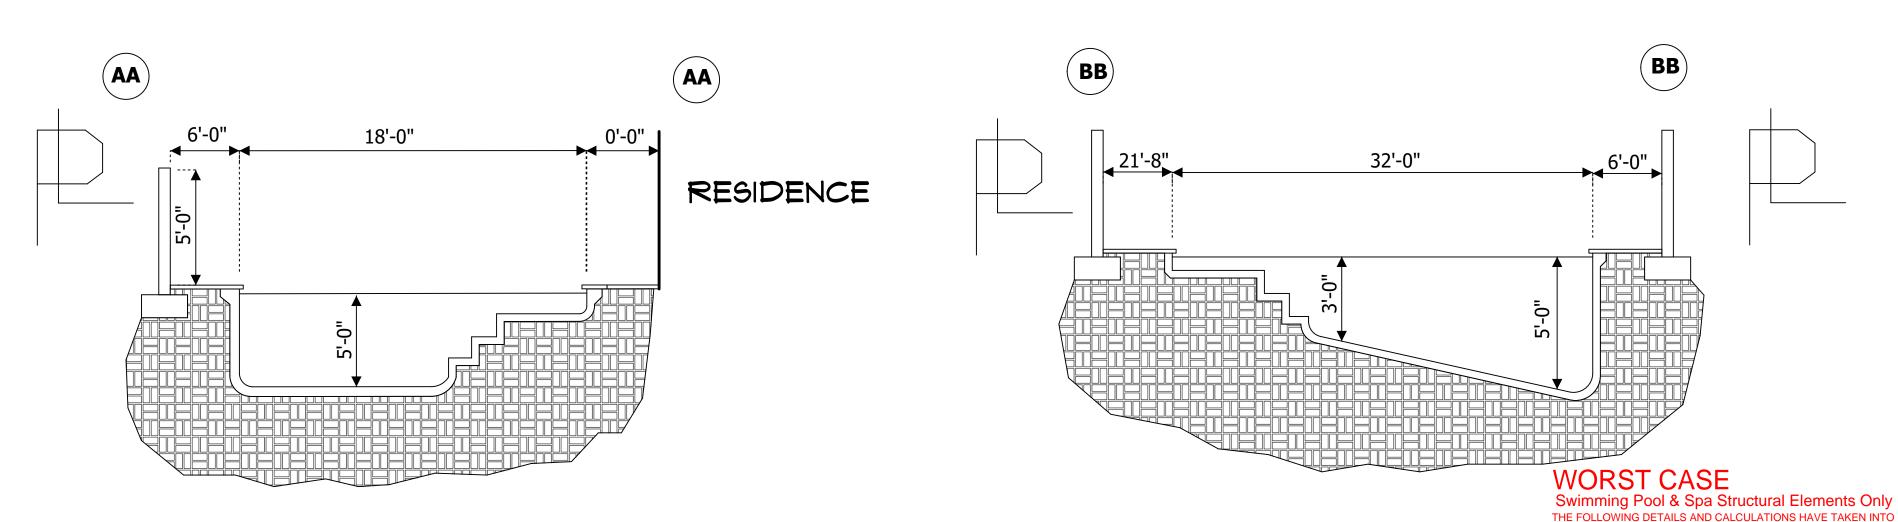




8275 S. Eastern Ave. #200-975 Las Vegas, NV 89123

800-272-4649 OneSourceOutdoors.com

NVCL# 85882 - Limit \$150,000

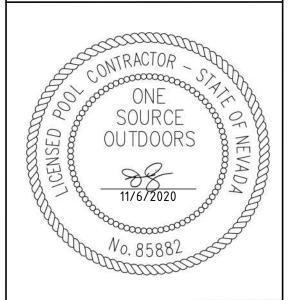

8430 Skye Crossing St, Las Vegas,NV 89166 Henderson Residence

Project Info

Project Name: <u>Henderson - 8430 Skye Crossing</u> Client Name: Henderson Client Email: Client Phone: Address: 8430 Skye Crossing

State/Province: NV Zip/Postal Code: 89166

City: Las Vegas

ACCOUNT THE SURROUNDING PROPERTY WALLS AND BUILDINGS AND THE POOL AND SPA WALLS HAVE BEEN DESIGNED ACCORDINGLY FOR ANY ADDITIONAL SURCHARGE. THE POOL AND SPA HAVE BEEN
DESIGNED NOT TO CAUSE ANY SURCHARGE ON THE SURROUNDING

PROPERTY WALLS OR BUILDINGS

Designer Name: Martin Elge

Company Name: One Source Outdoors